



BEAUMONT CITY YARD DEVELOPMENT PROJECT

CONCEPTUAL DESIGN PACKAGE




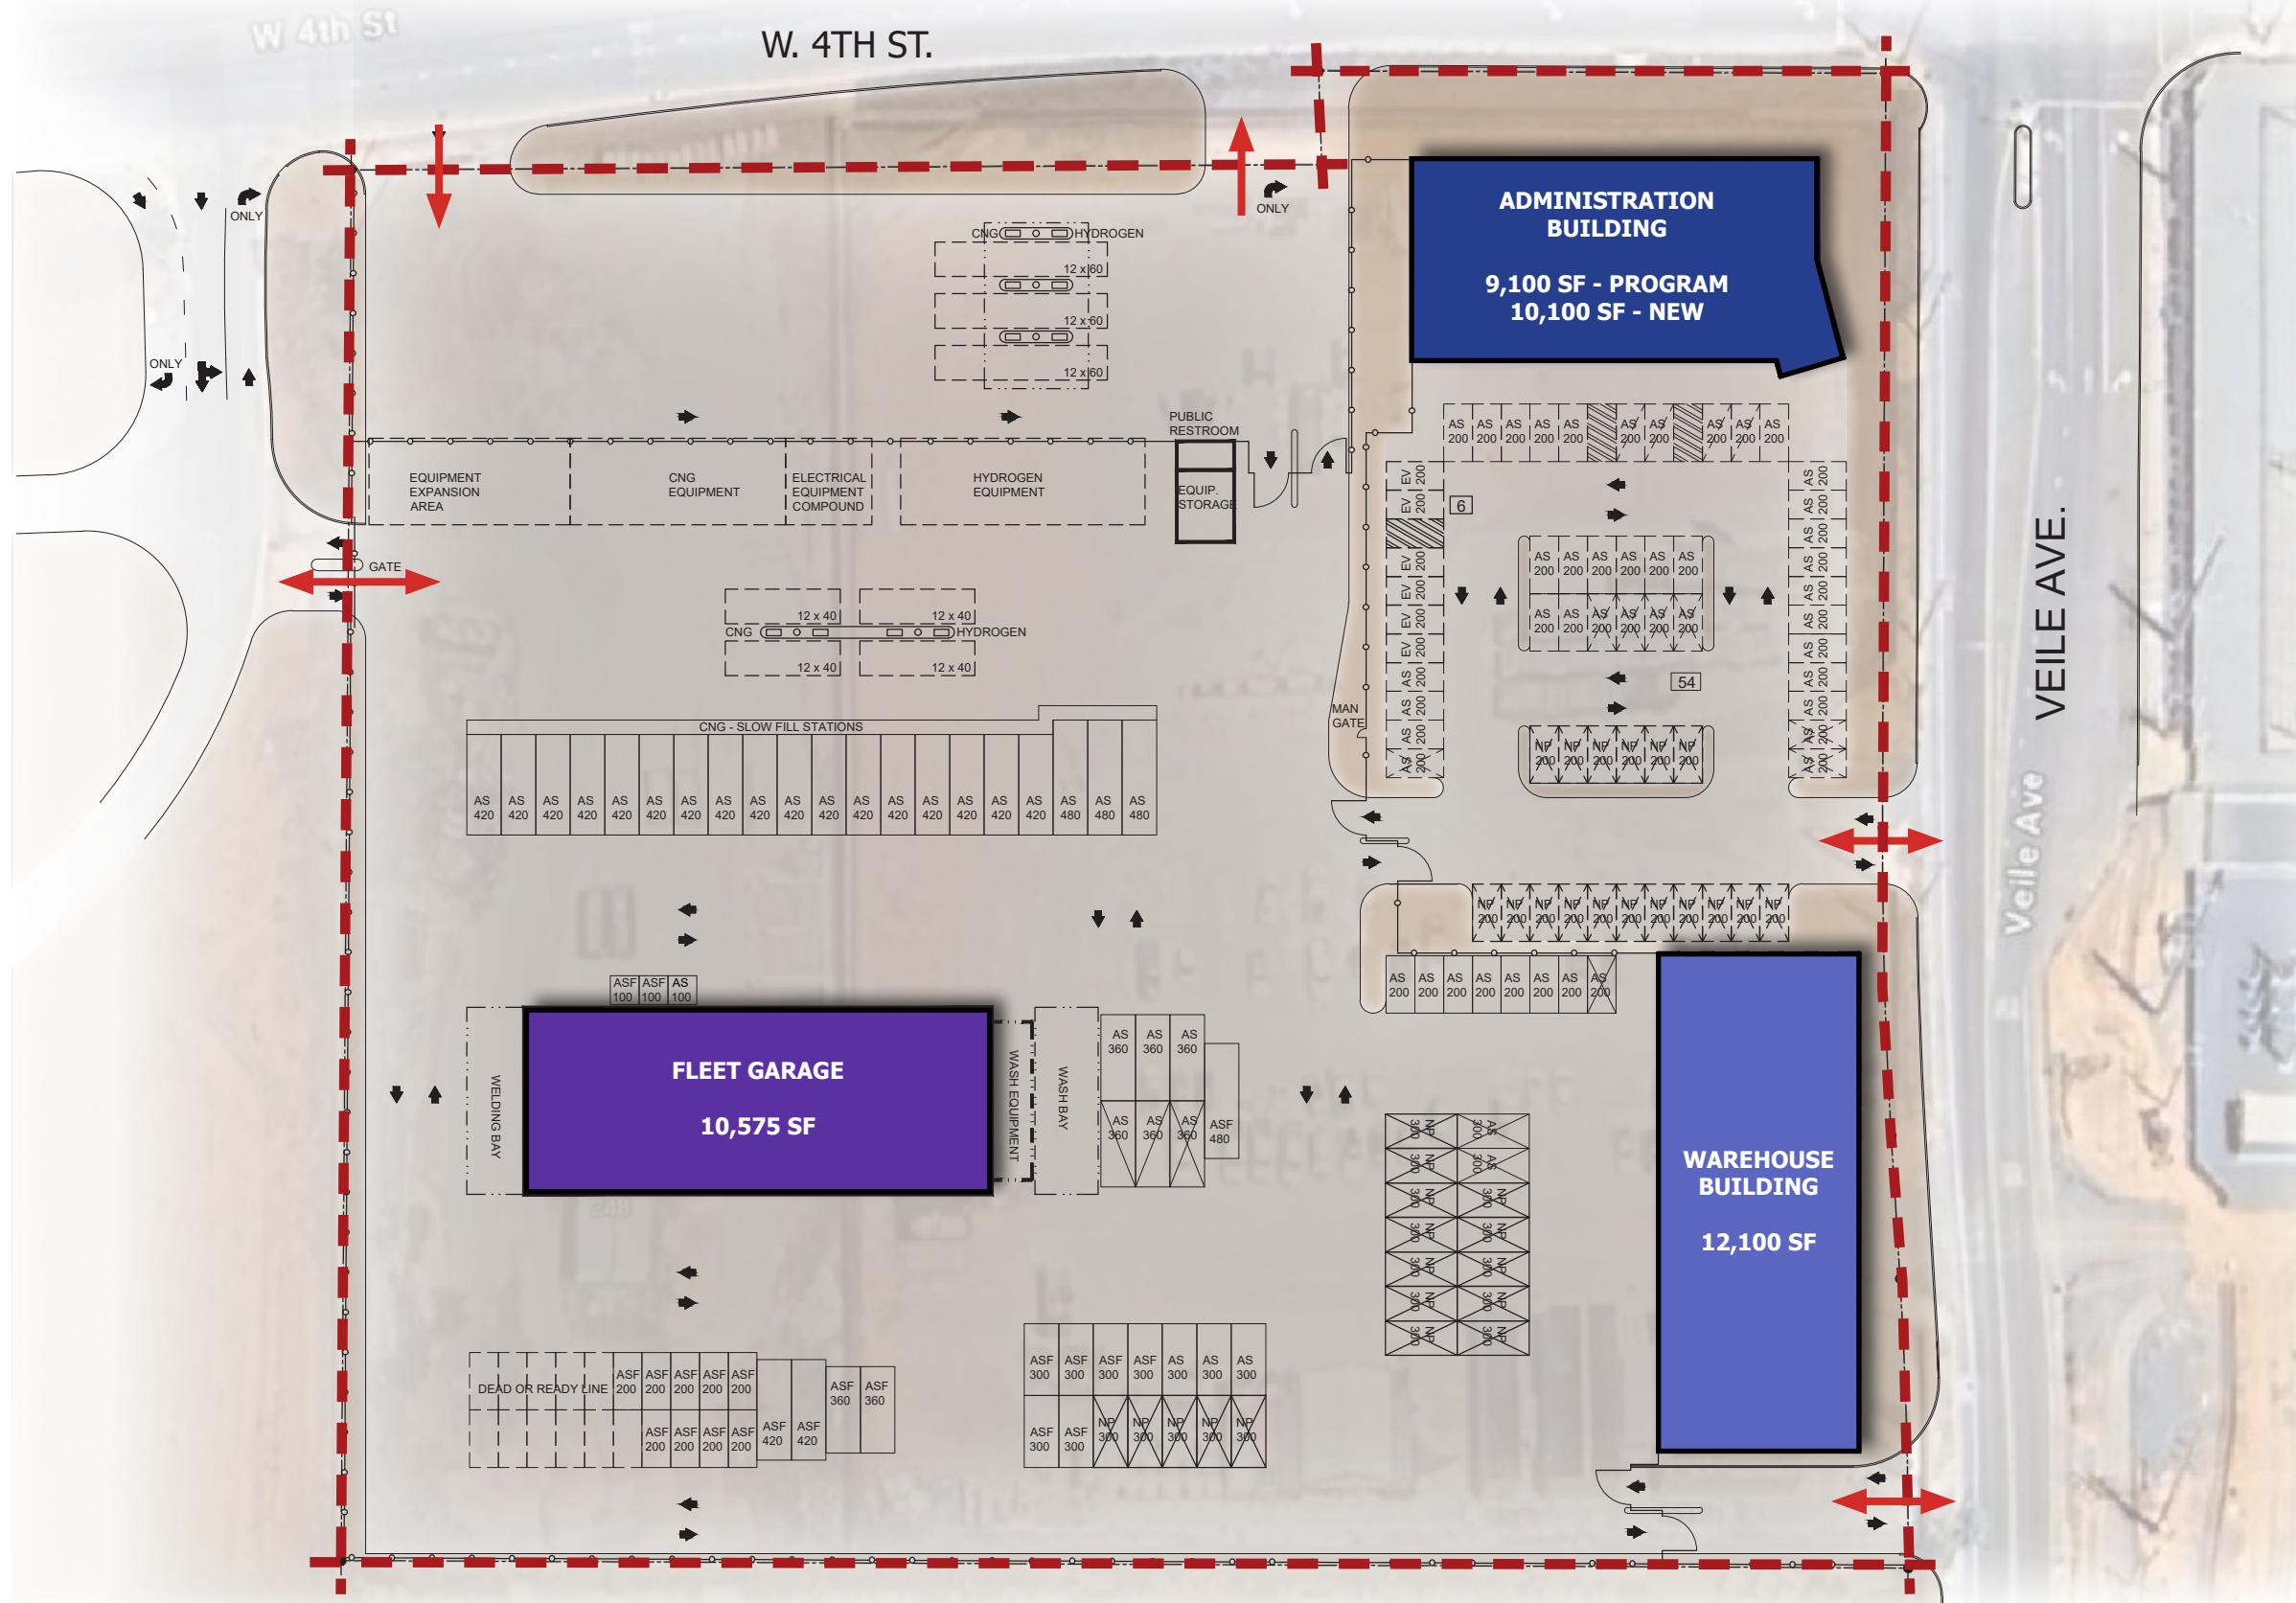

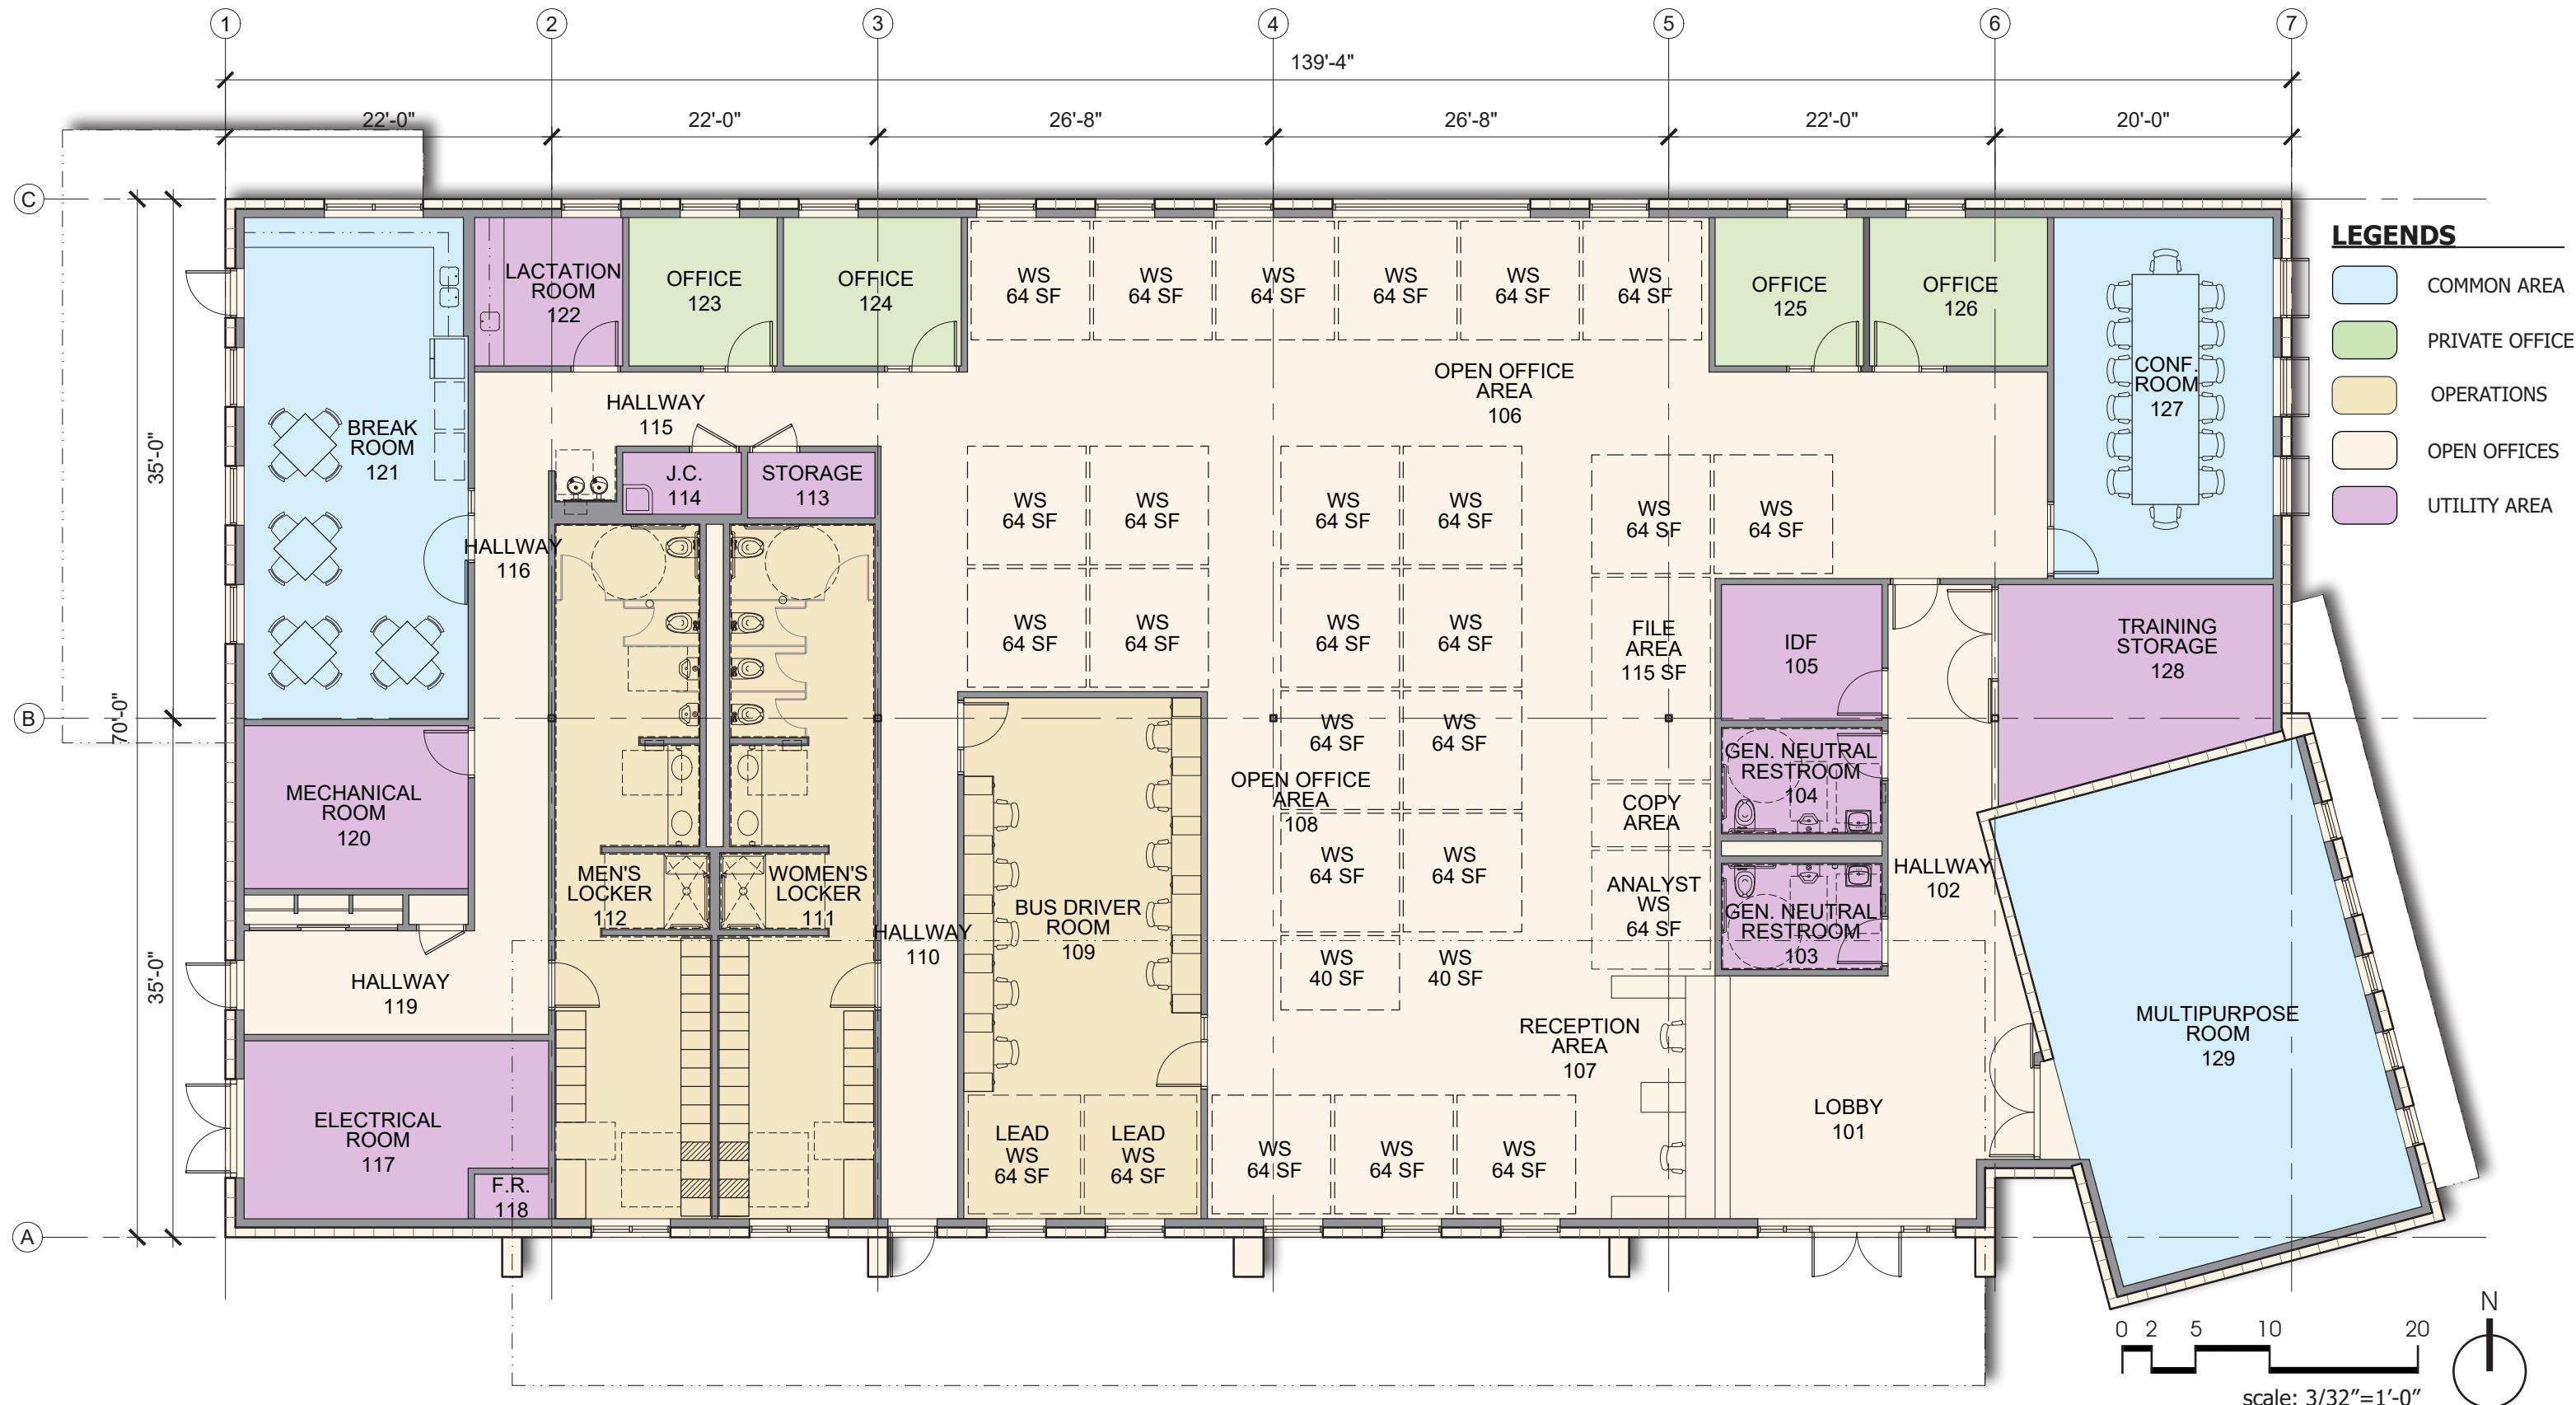





1 SOUTH ELEVATION

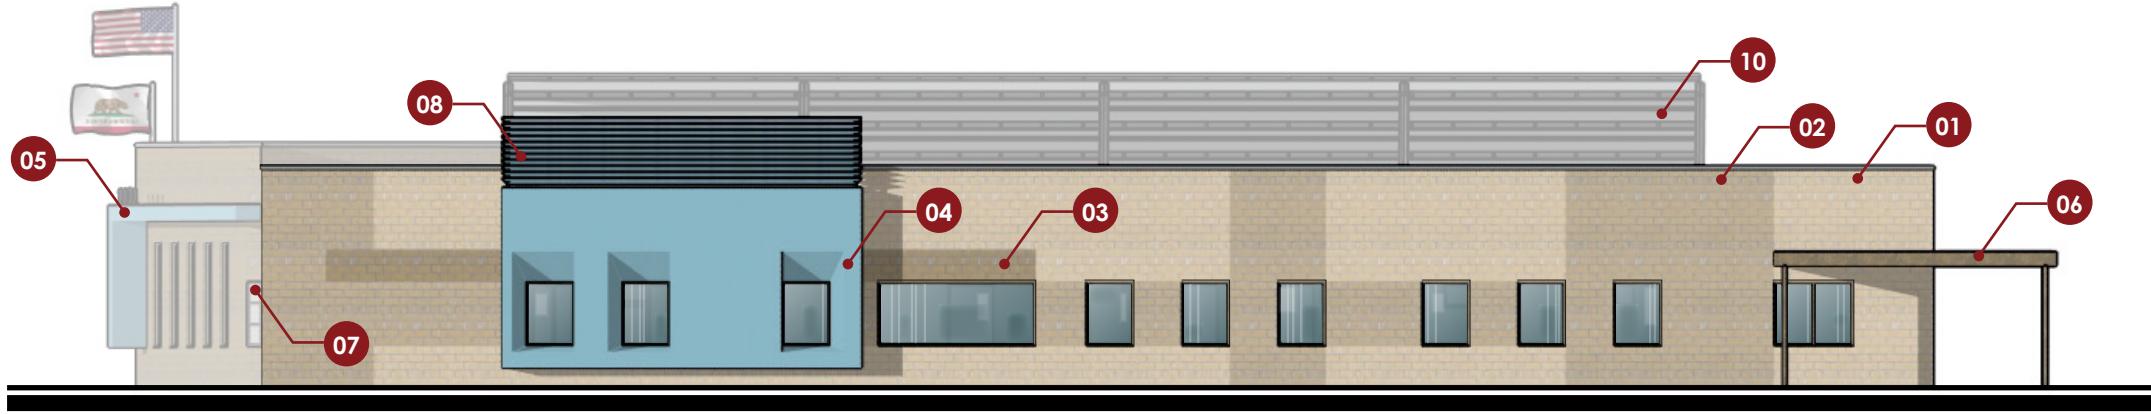

2 NORTH ELEVATION

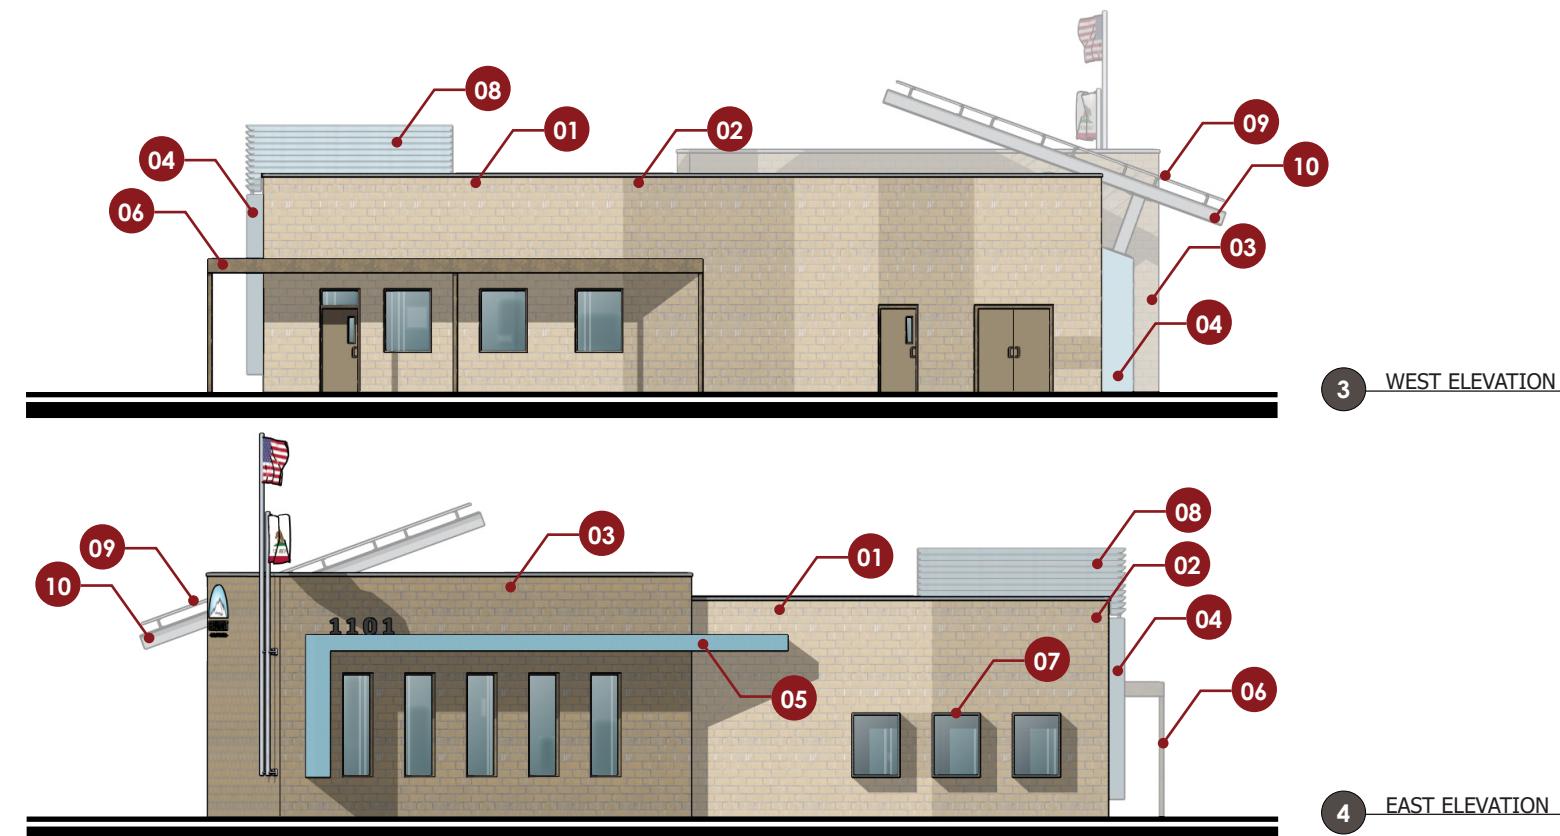

3 WEST ELEVATION

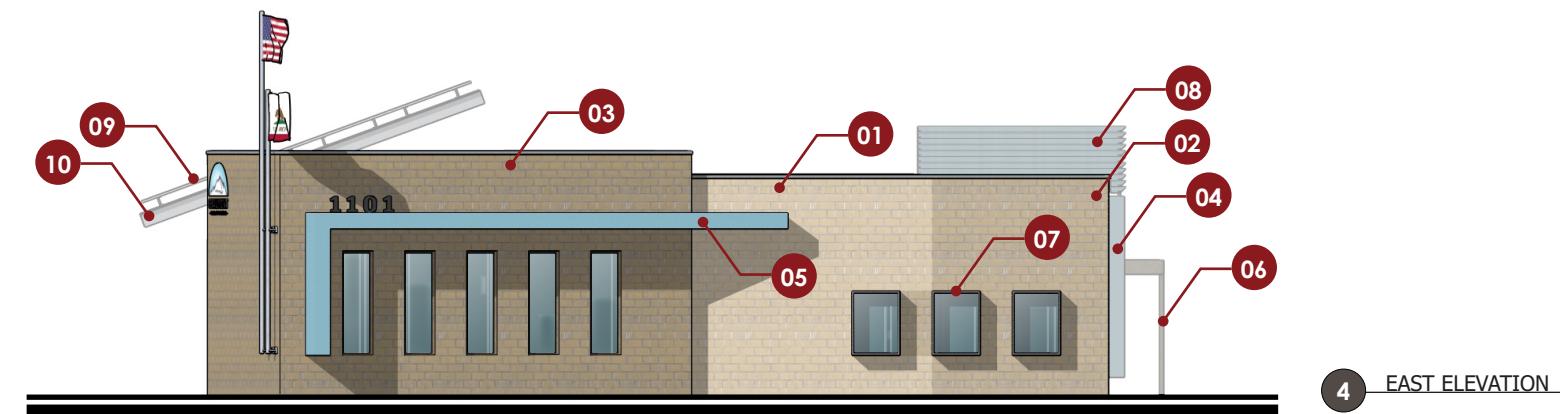


4 EAST ELEVATION


KEYNOTES:

- 01 CMU COLOR TEXTURE #1
- 02 CMU COLOR TEXTURE #2
- 03 CMU COLOR TEXTURE #3
- 04 STUCCO
- 05 STUCCO SHADE CANOPY
- 06 ALUMINUM SHADE CANOPY
- 07 PERFORATED WINDOW SCREEN
- 08 ALUMINUM LOUVER
- 09 PHOTOVOLTAIC PANEL
- 10 PHOTOVOLTAIC PANEL STRUCTURE

KEY PLAN

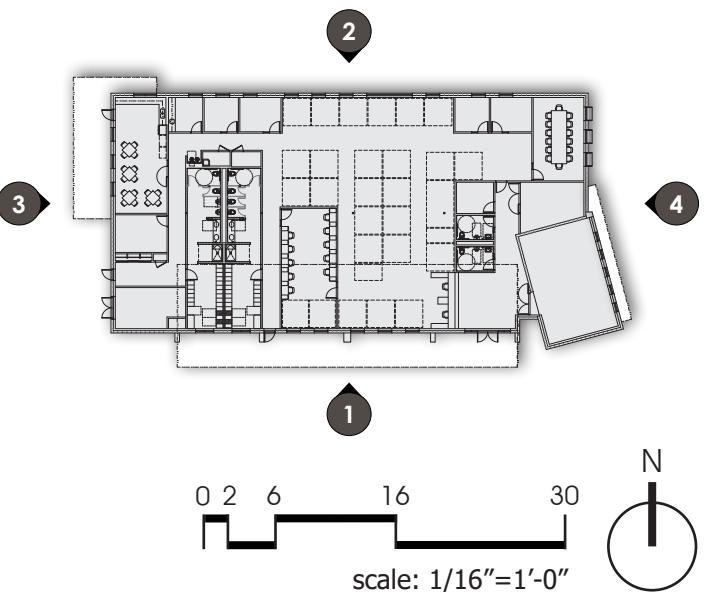

CONCEPTUAL DESIGN PACKAGE
ADMINISTRATION BUILDING
MAY 20 2025

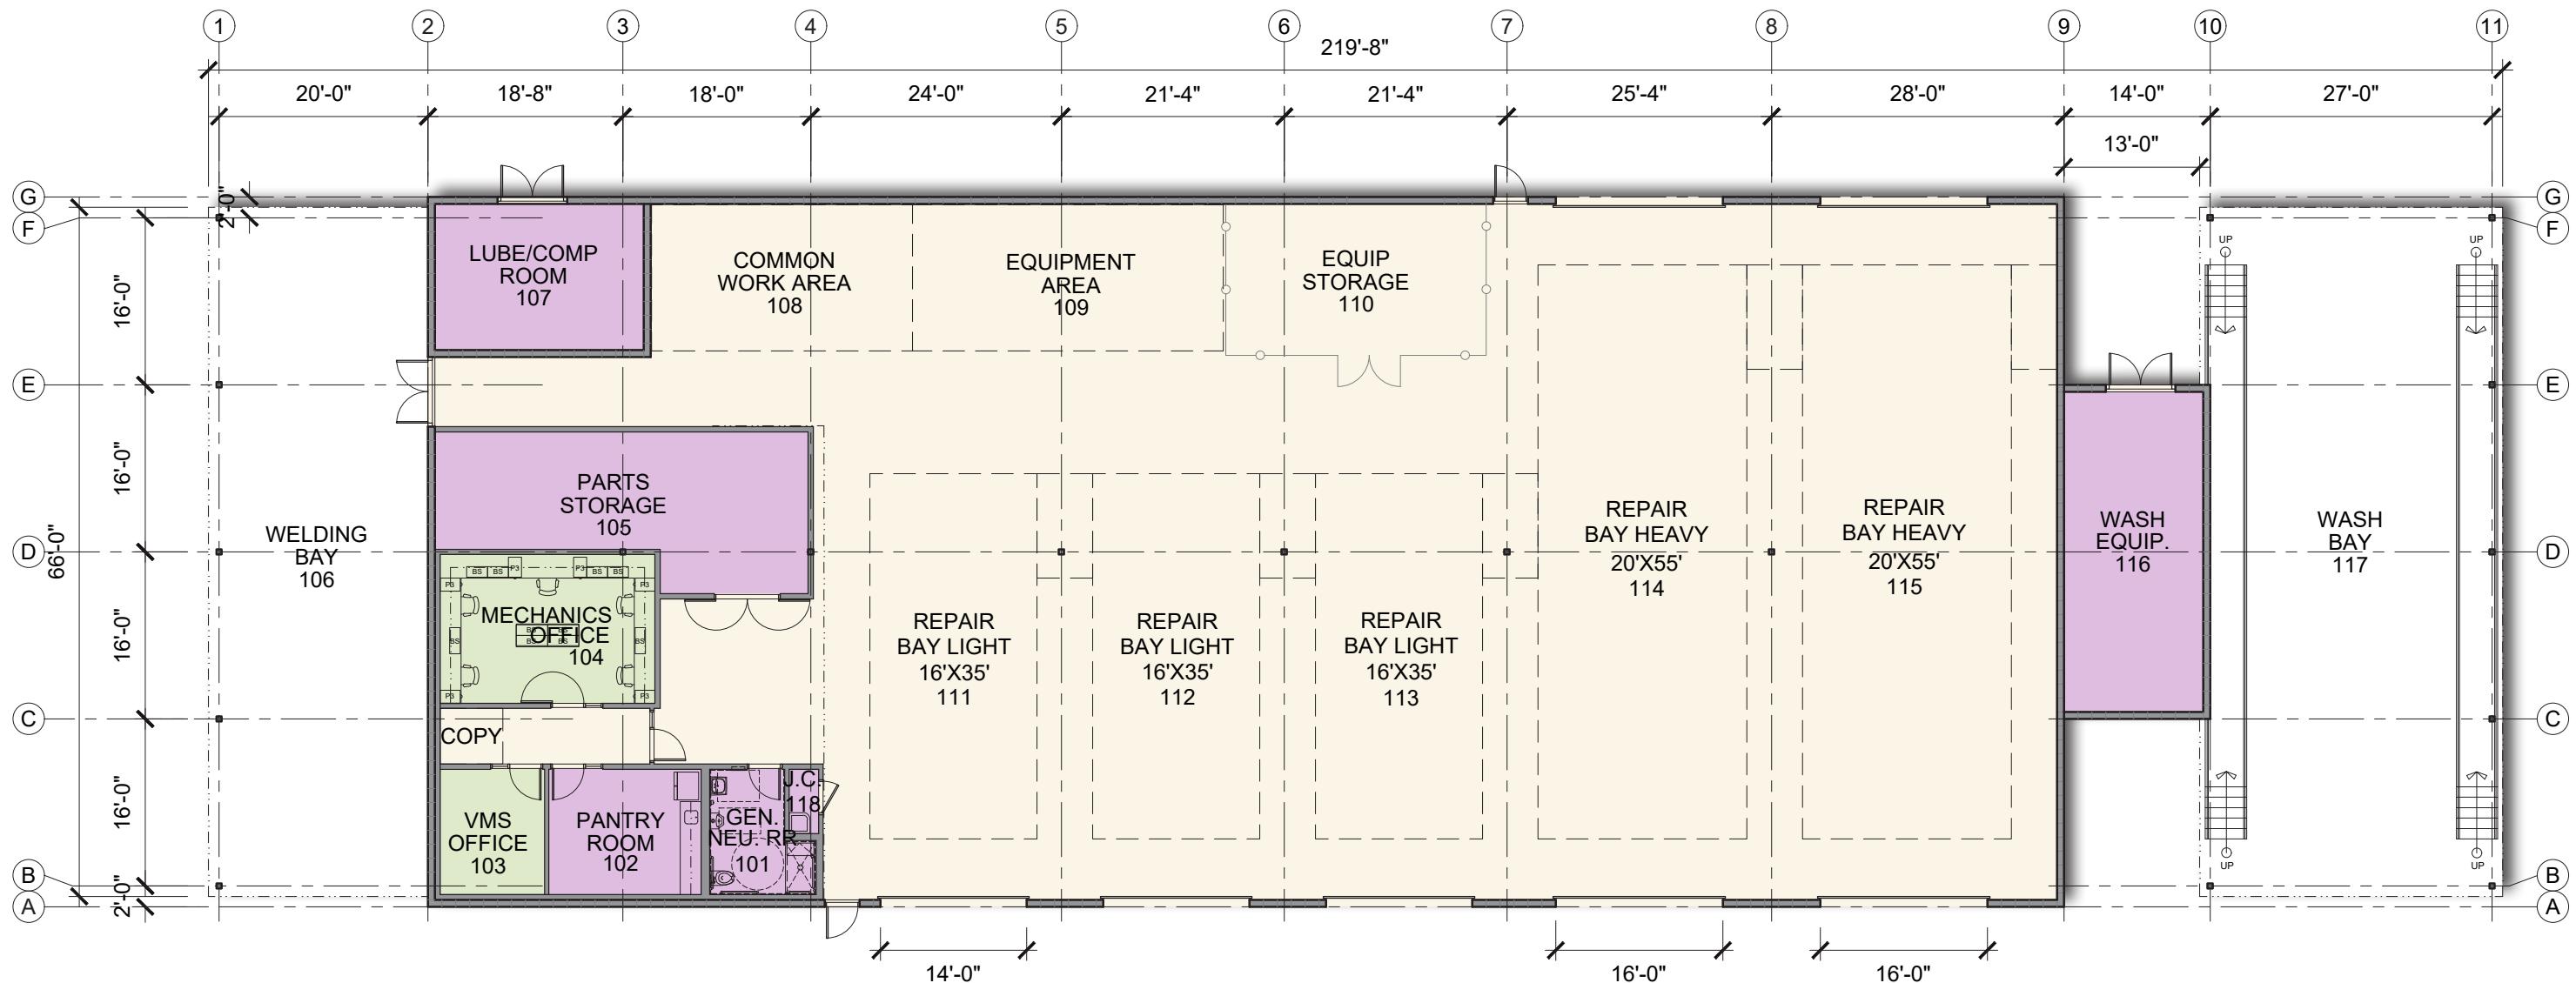






LEGENDS

OPEN AREA

PRIVATE OFFICE

UTILITY AREA

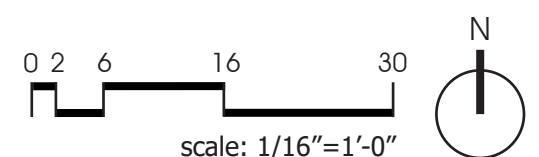


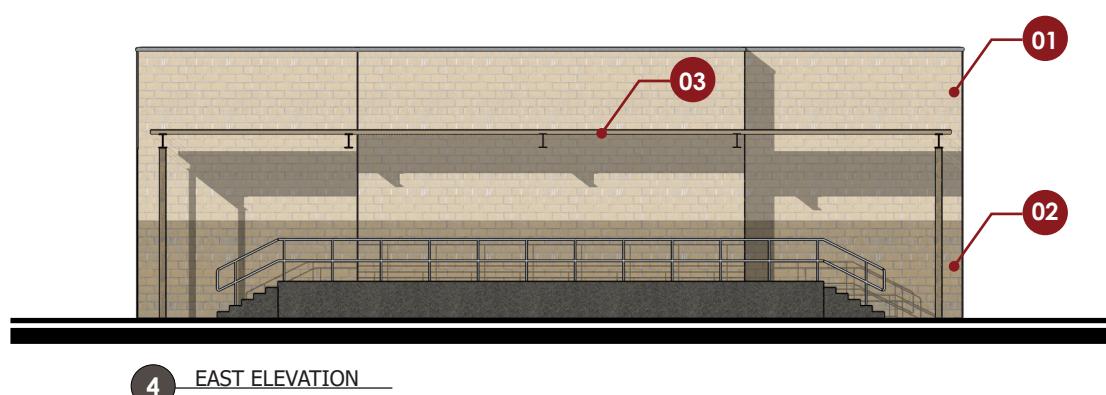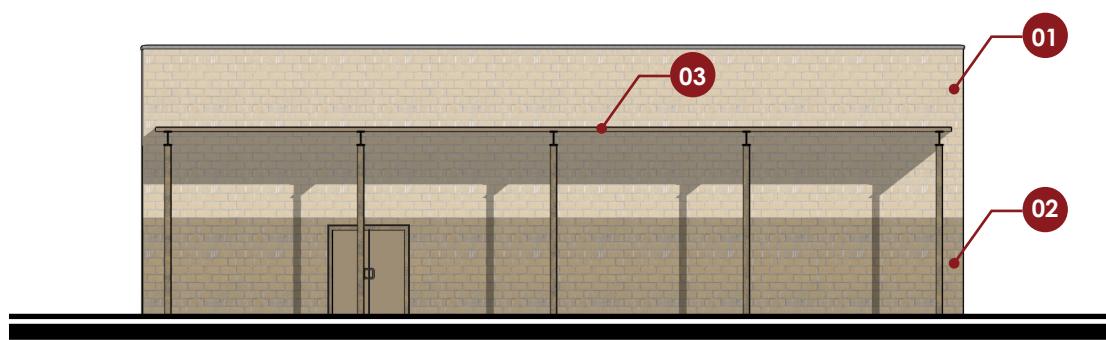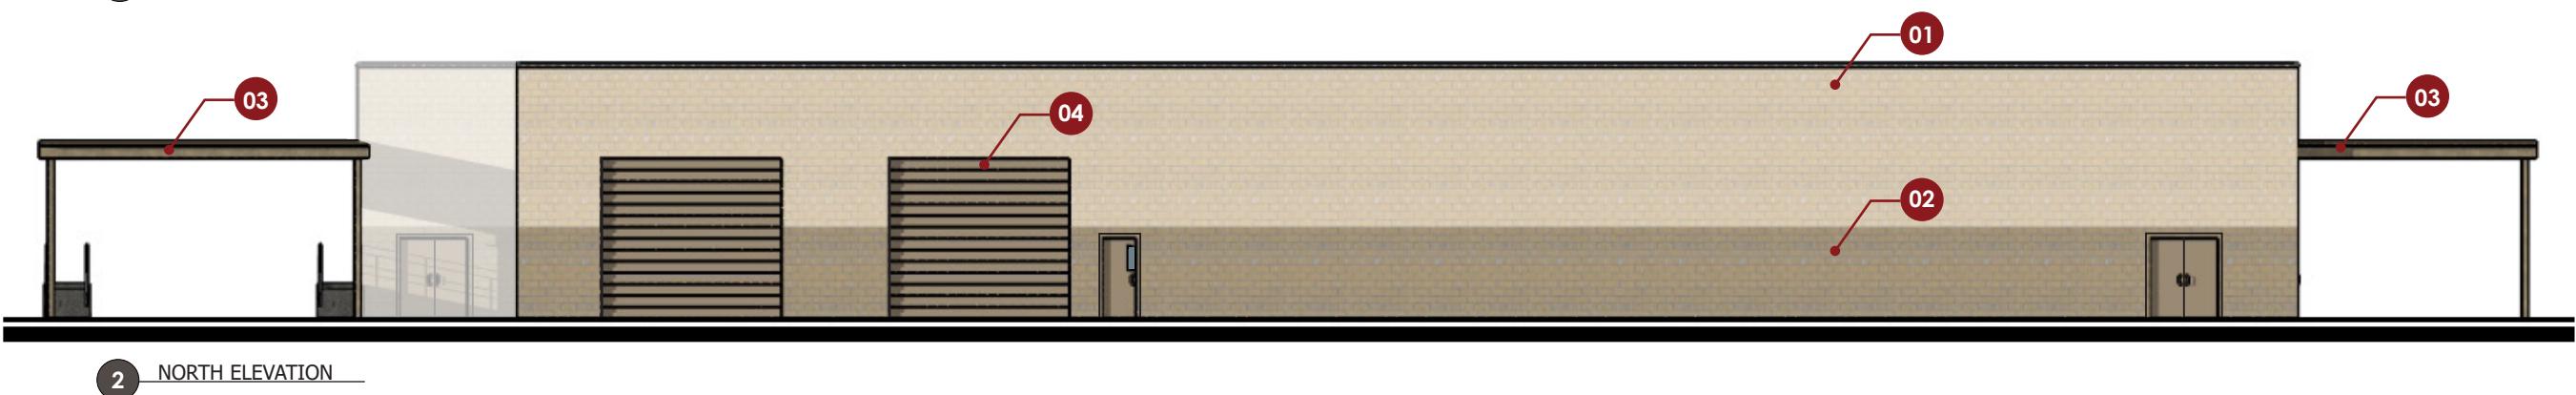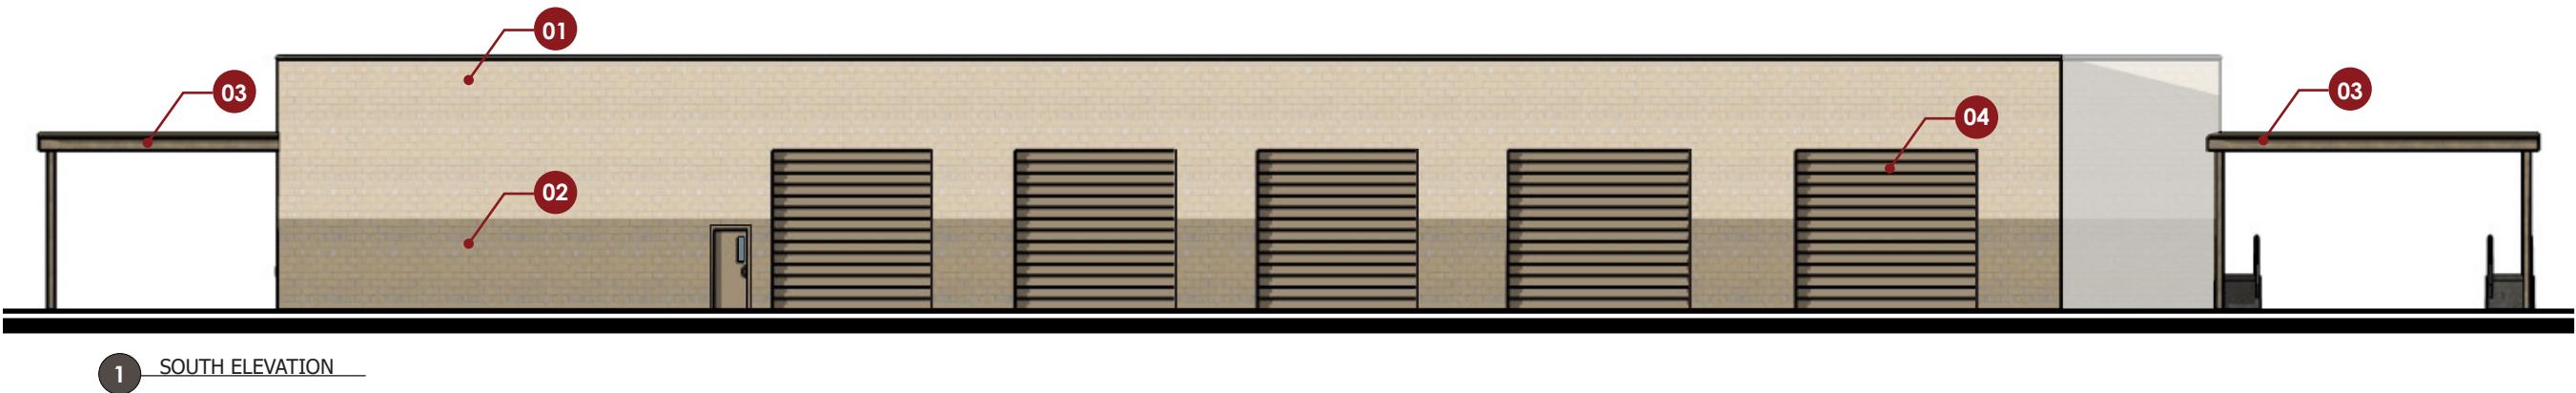

KEYNOTES:

- 01 CMU COLOR TEXTURE #1
- 02 CMU COLOR TEXTURE #3
- 03 SHADE CANOPY
- 04 ROLL UP DOOR

KEY PLAN

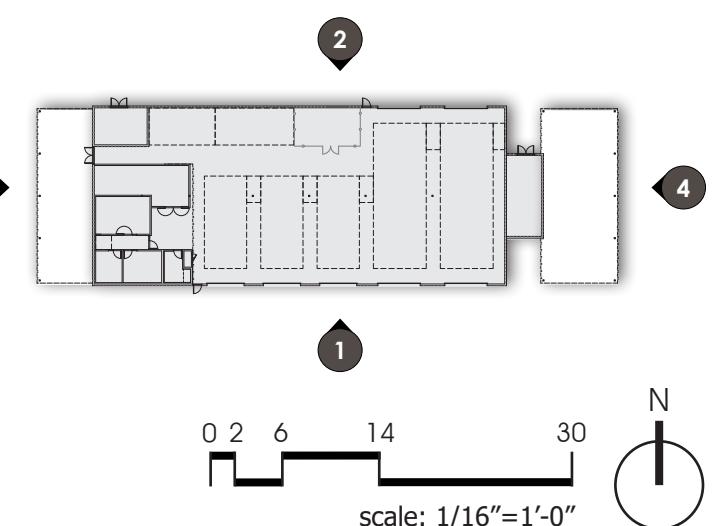









BEAUMONT CITY YARD

CONCEPTUAL DESIGN PACKAGE
3D VIEW - 04
MAY 20 2025







