


TOP OF CONCRETE FOOTING SHALL BE PLACED FLUSH WITH FINAL ADJACENT SURFACE AND SHALL MATCH FINISH WHEN ADJACENT TO CONCRETE, SMOOTH OTHERWISE.

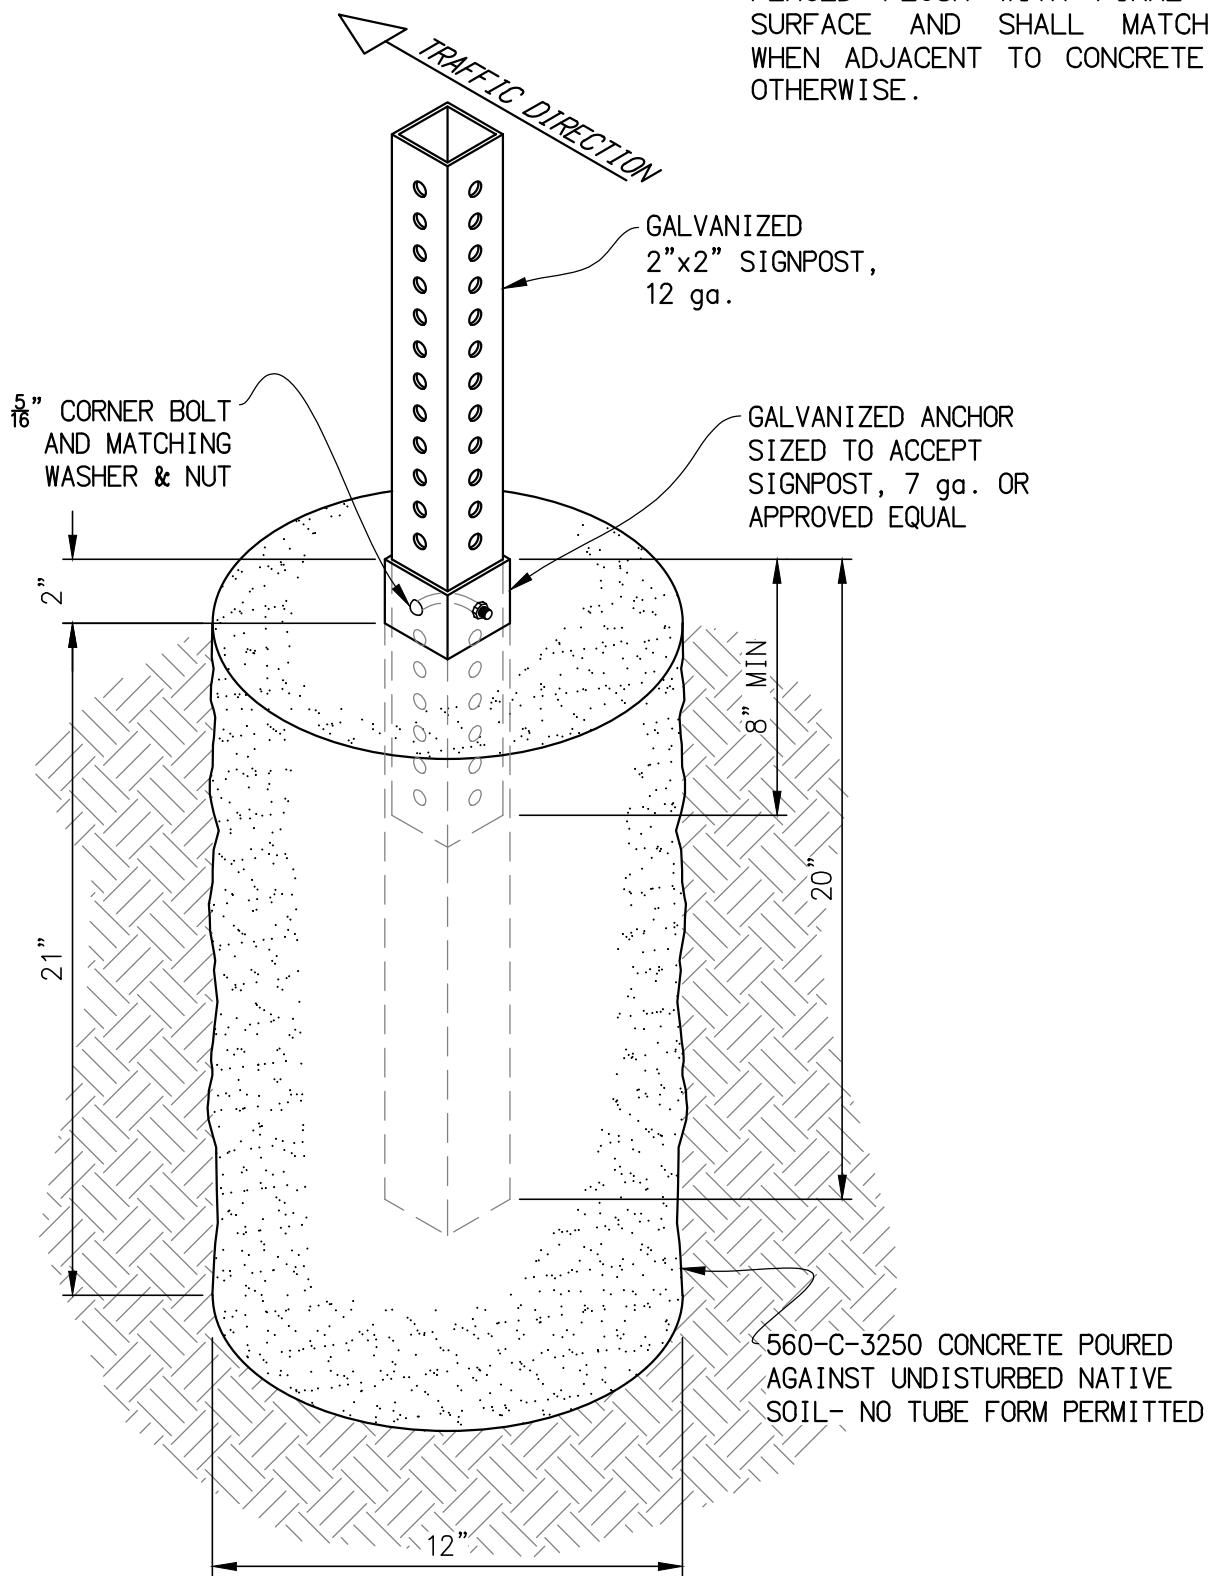

## Public Works Department

550 E. 6th Street  
Beaumont, CA 92223  
(951) 769-8522  
www.beaumontca.gov

## TRAFFIC SIGNPOST INSTALLATION DETAIL

APPROVED BY:  
*Jeffrey D. Hart*  
JEFF HART, P.E., CITY ENGINEER

08/11/2021  
DATE